


Front Elevation


End Elevation

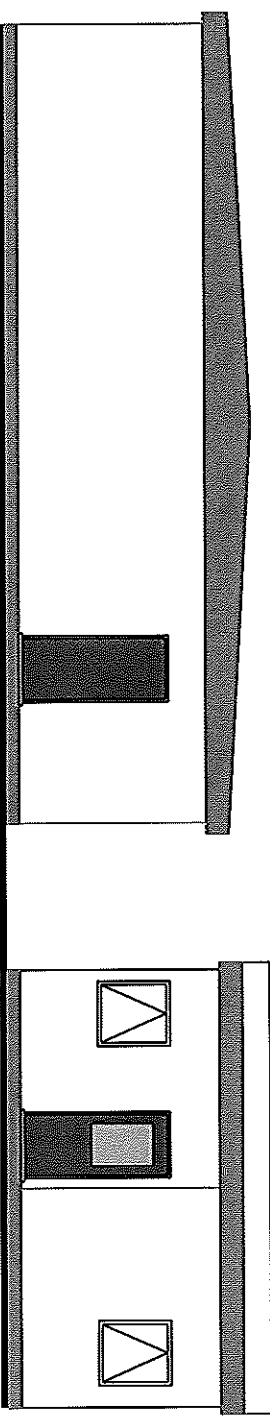


Rear Elevation

End Elevation

| REV/DESCRIPTION | ITEM | CHG | DATE |
|-----------------|------|-----|------|
|                 |      |     |      |
|                 |      |     |      |
|                 |      |     |      |


**KEYSPACE**  
 Designers And Manufacturers Of  
 Special Purpose Built Modular Buildings  
 Email : Sales@keyspace.co.uk

**KeySpace Ltd**  
 Raven Street  
 Haddon Road  
 Kingsdon Upon Hull  
 HU8 1PP  
 Telephone : 01482 326585  
 Facsimile : 01482 216837

|   |            |   |   |     |      |         |
|---|------------|---|---|-----|------|---------|
| SCALE   | 1:100 (A4) |  | DRAWN   | MJM | DATE | 09/11/0 |
| THIS DRAWING IS PROPERTY OF KEYSPEACE LTD.<br>IT MUST NOT BE COPIED IN WHOLE OR IN PART OR<br>SENT TO A THIRD PARTY WITHOUT WRITTEN CONSENT |            |   |   |     |      |         |
| DRG. No.  | H535/536   |   | KeySpace 2 Bay Modular Building 11 x 3m Elevation |     |      |         |